
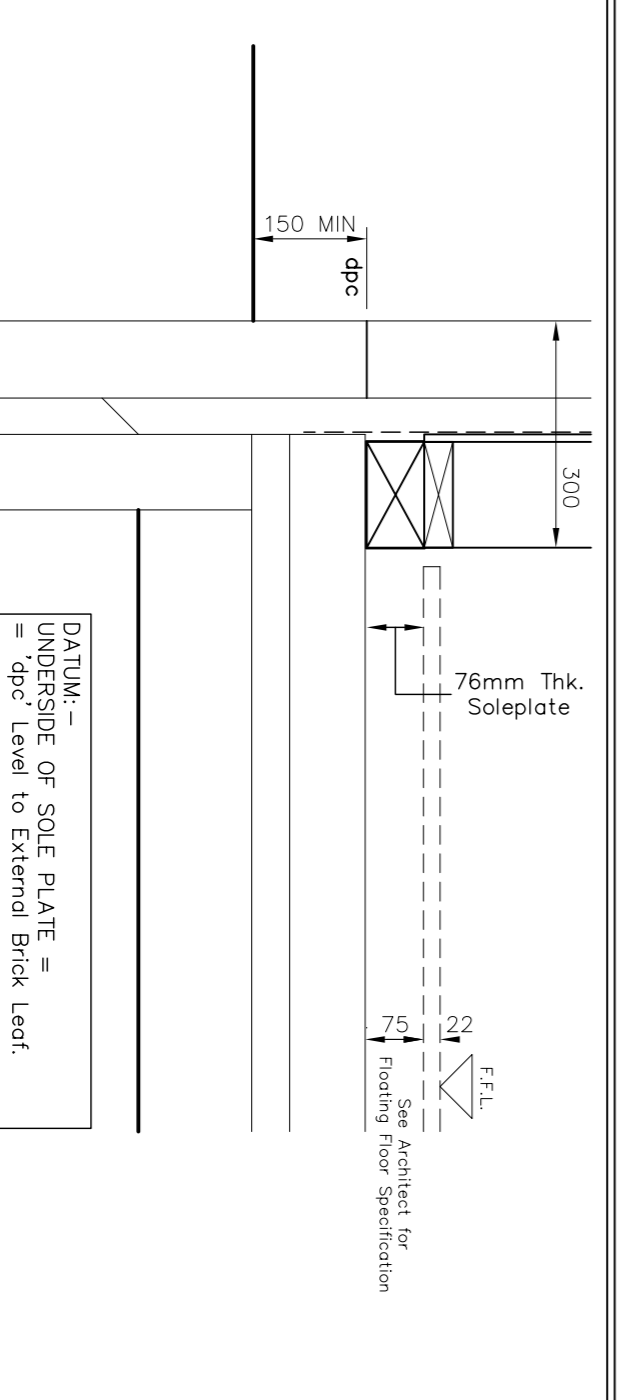
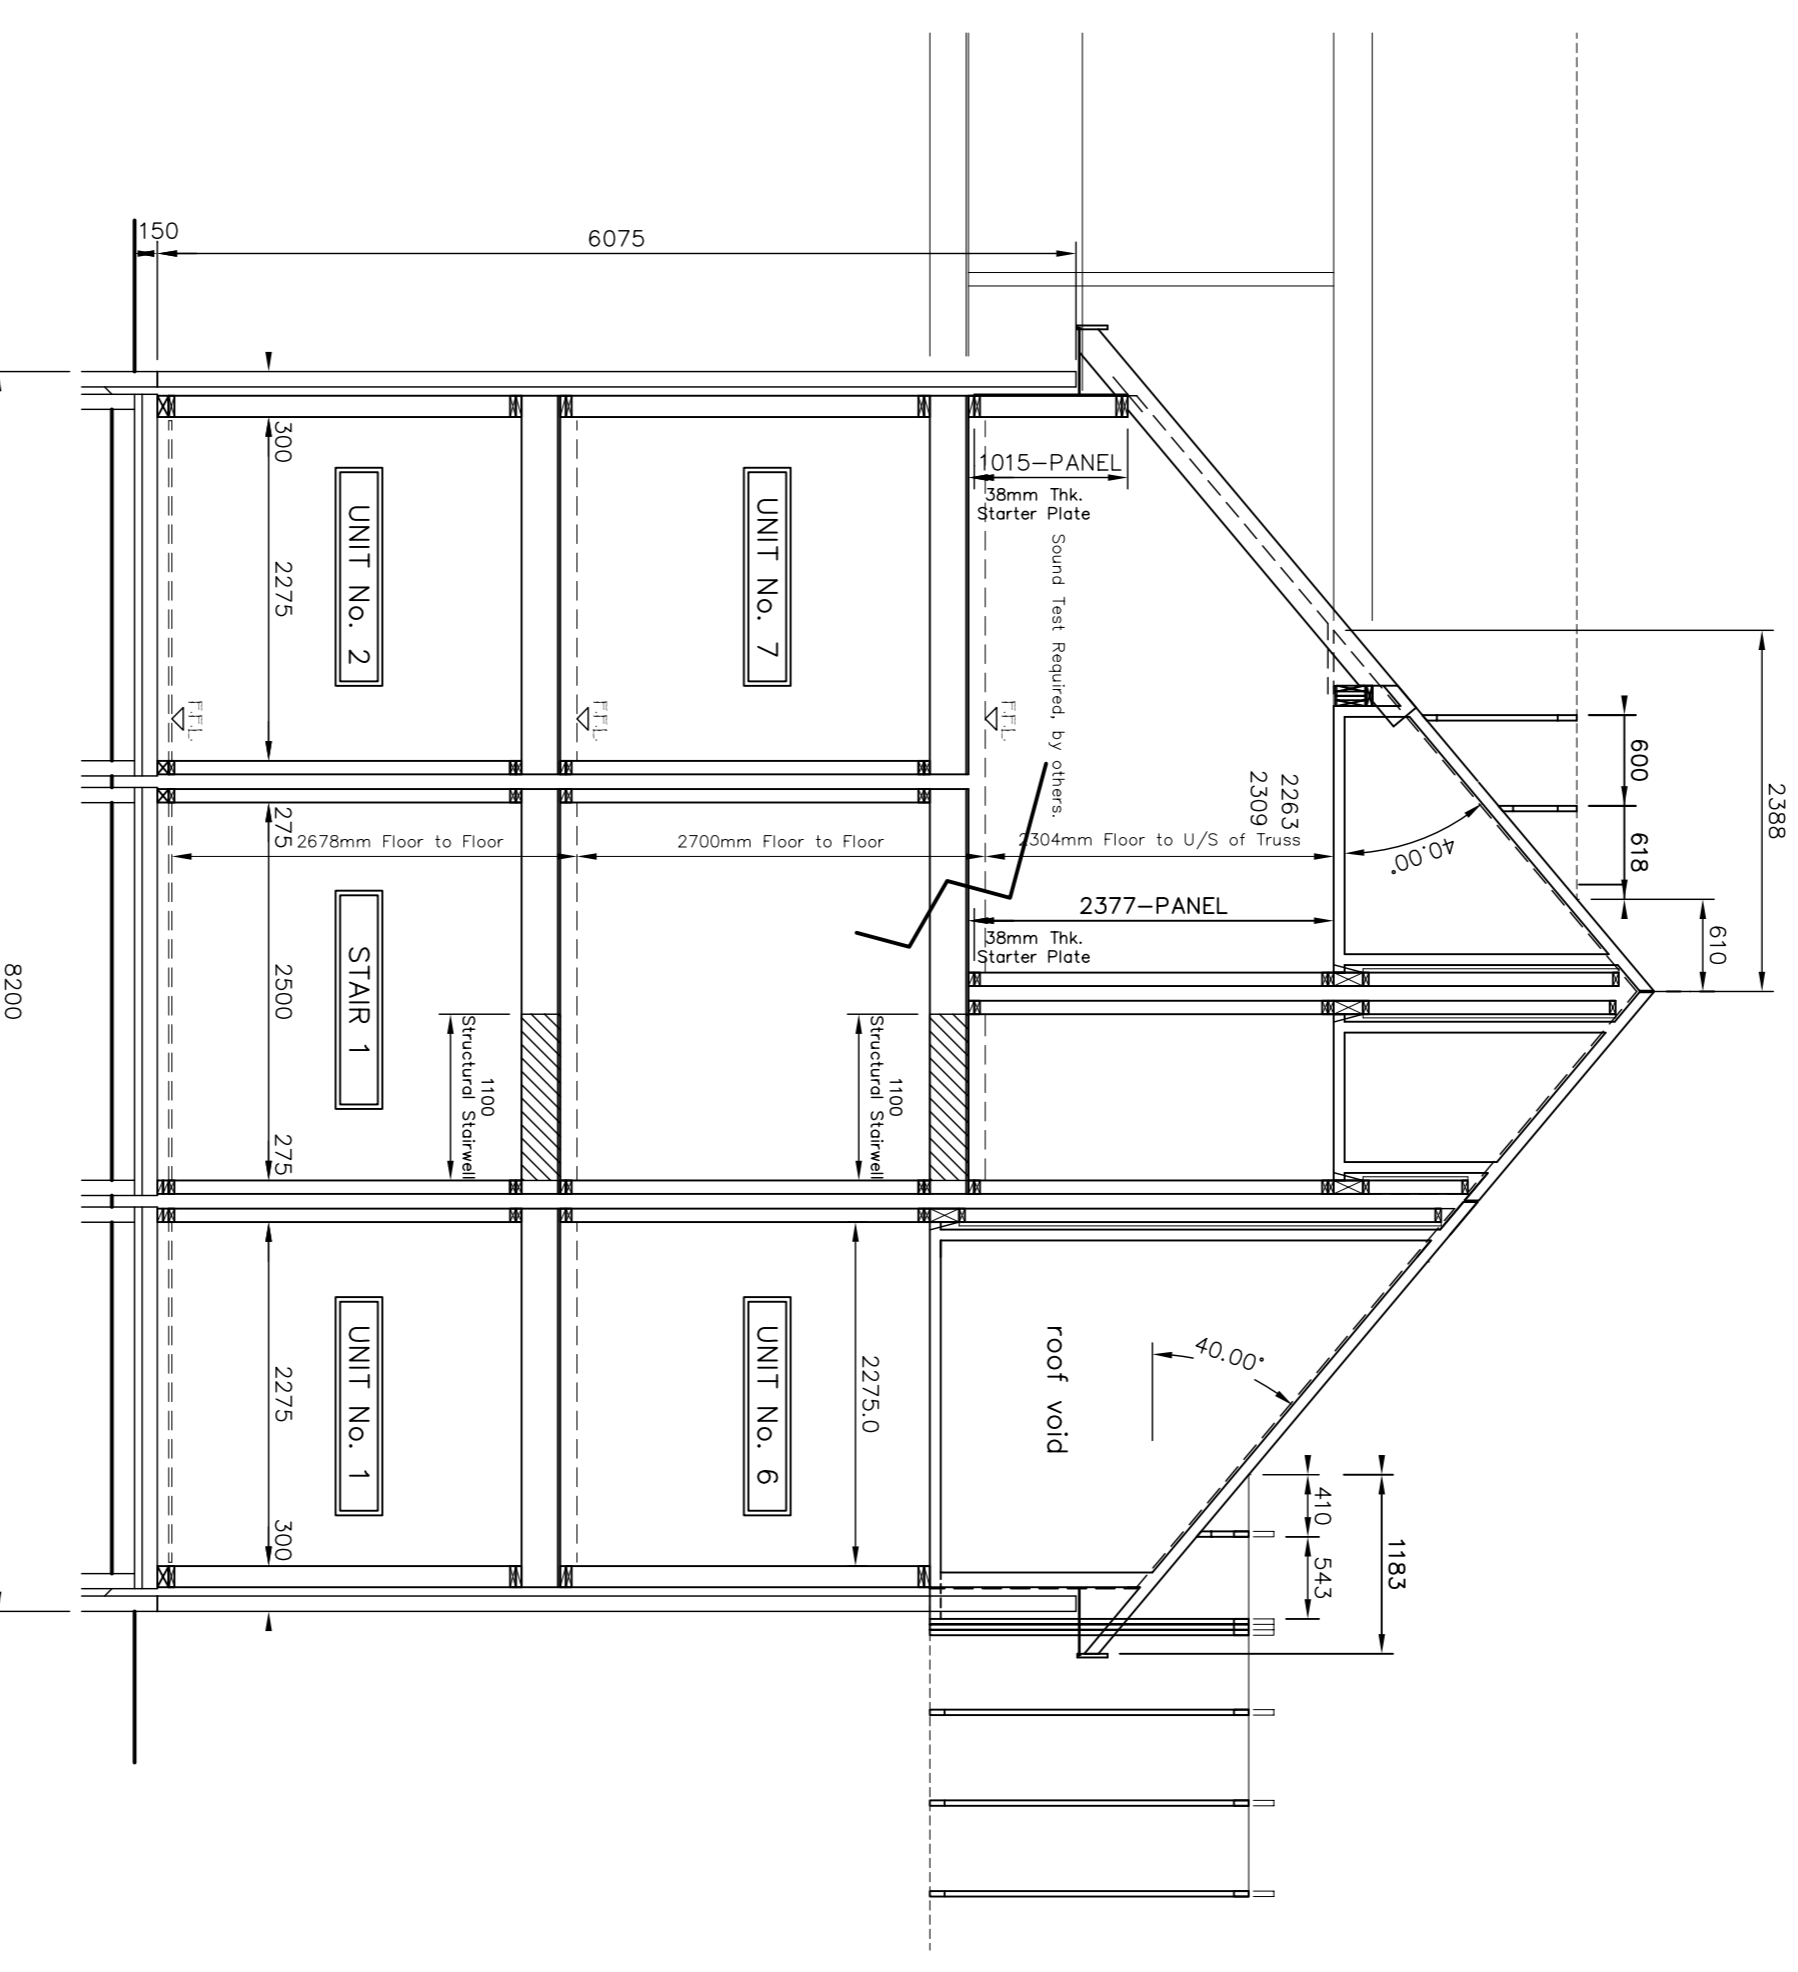
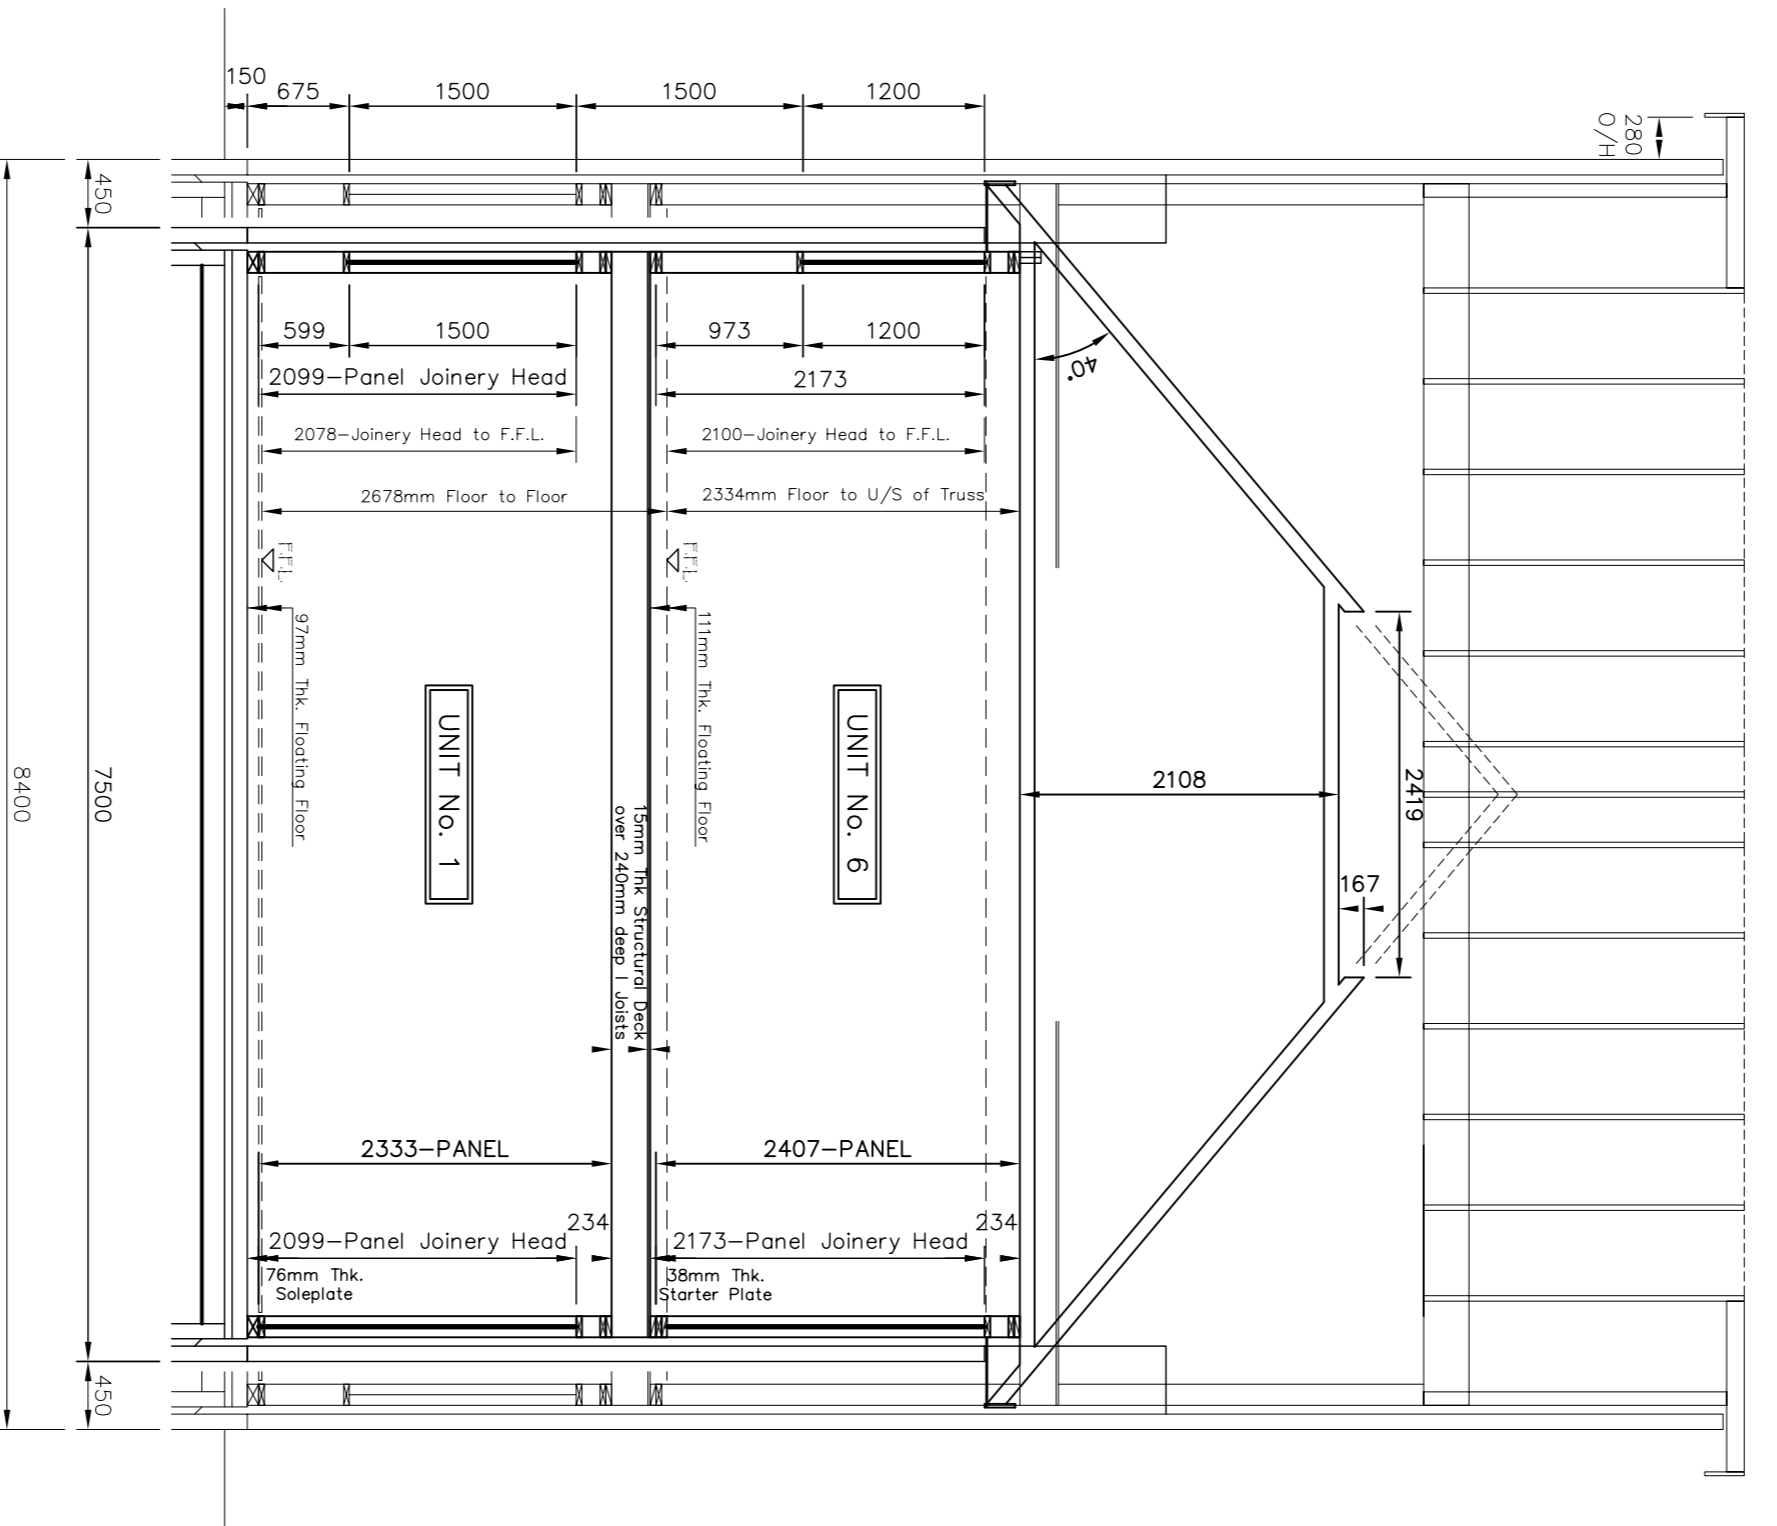
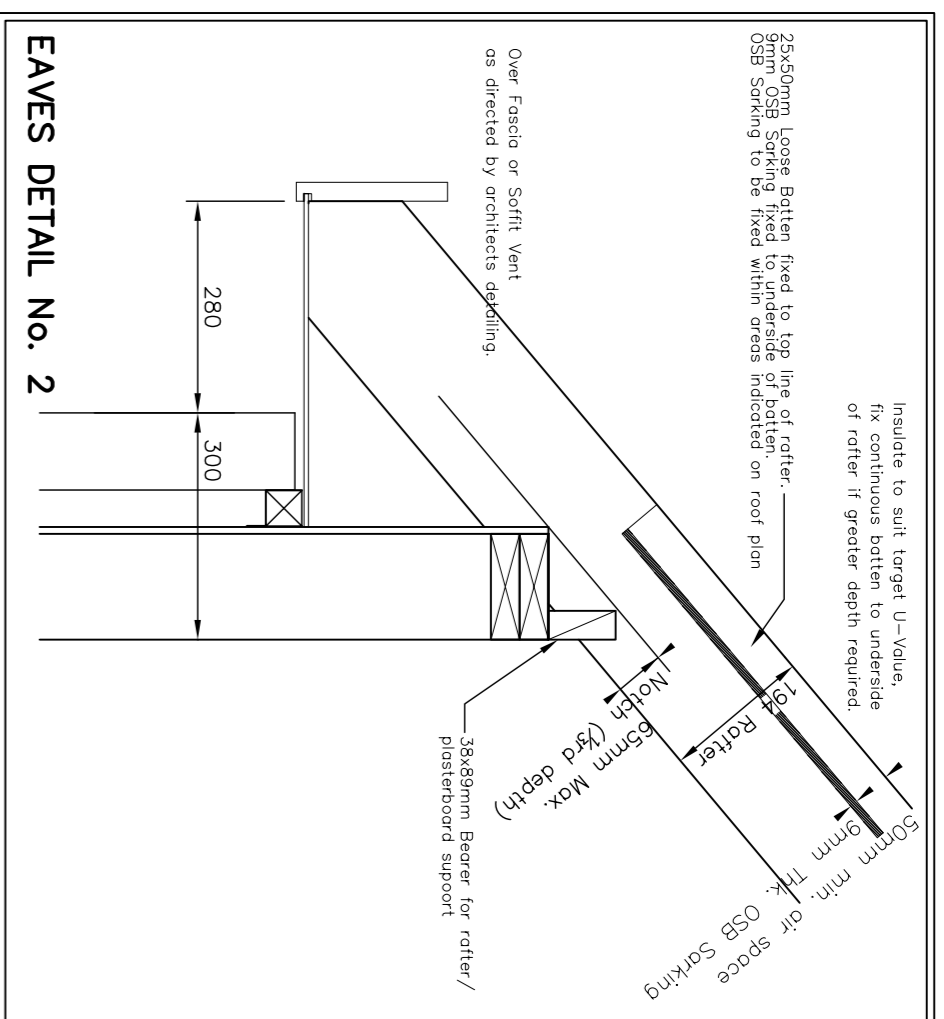


Dimensions indicated are to unfinished structural timber / masonry faces.

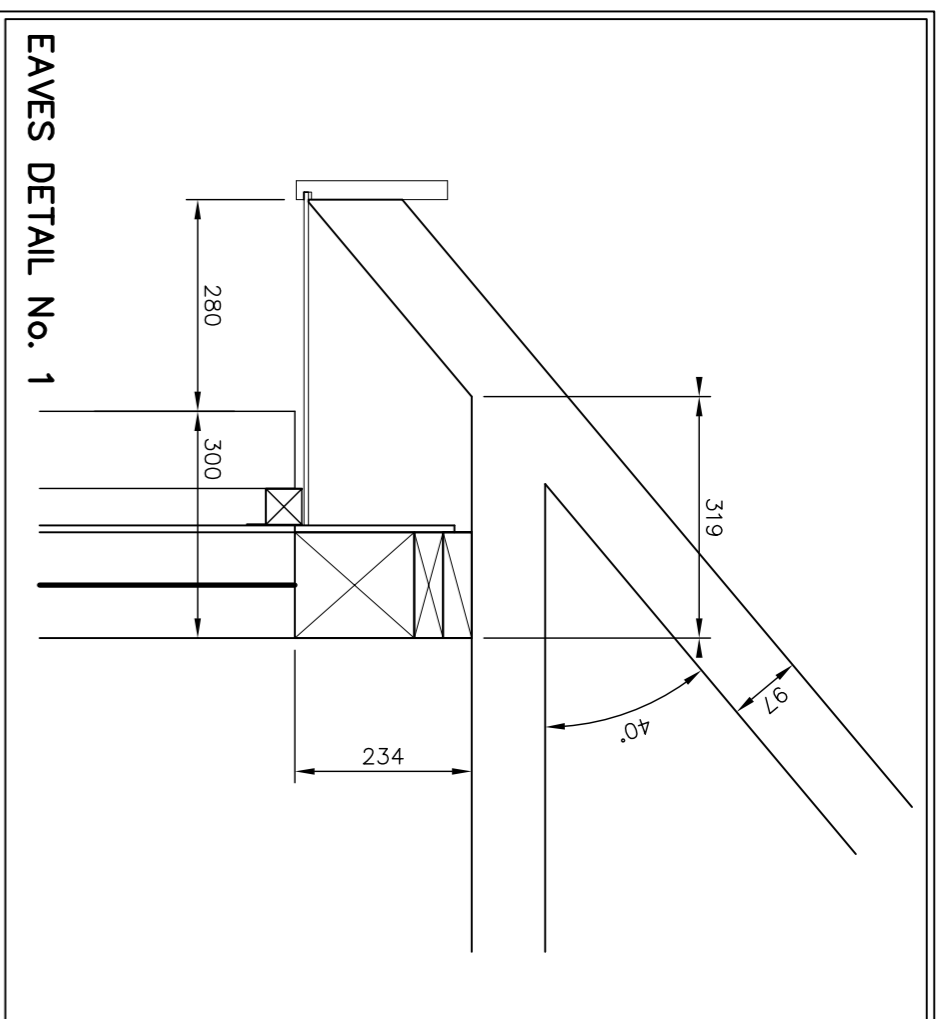

SOLE PLATE DETAIL

Sub-structure design by others. Client / Main Contractor to determine slab make-up and the performance requirements of the D.P.M. and the performance requirements of the D.P.M. For further information visit www.cascounter.co.uk/radon/gas.htm

Buildings in areas of risk from gas (radon, Methane or Carbon-Dioxide) should be constructed in accordance with BRE 211 & 212. For further information visit www.cascounter.co.uk/radon/gas.htm

FOR CONSTRUCTION
PRELIMINARY
FOR APPROVAL

Raw.	Date	Amendment
Client	ANOTHER GOOD DESIGN	
Site	SOMEWHERE NICE	
Drawing Title	SECTION A-A	

FLA. ASTON HOUSE, LINDSAY, ST BRIDGEPATH, SHROPSHIRE, WIG. HR9
TEL: 01746 786181 FAX: 01746 786173
EMAIL: INFO@SPENCERJONESDESIGN.COM

Scale 1/50 Date 14th 2008
Drawn by SID
Checked by

Cont. No. PN08/03
Dwg. No. E32(1)