


Dimensions indicated are to 'unfinished' structural timber / masonry faces.

Part 1
Part 2

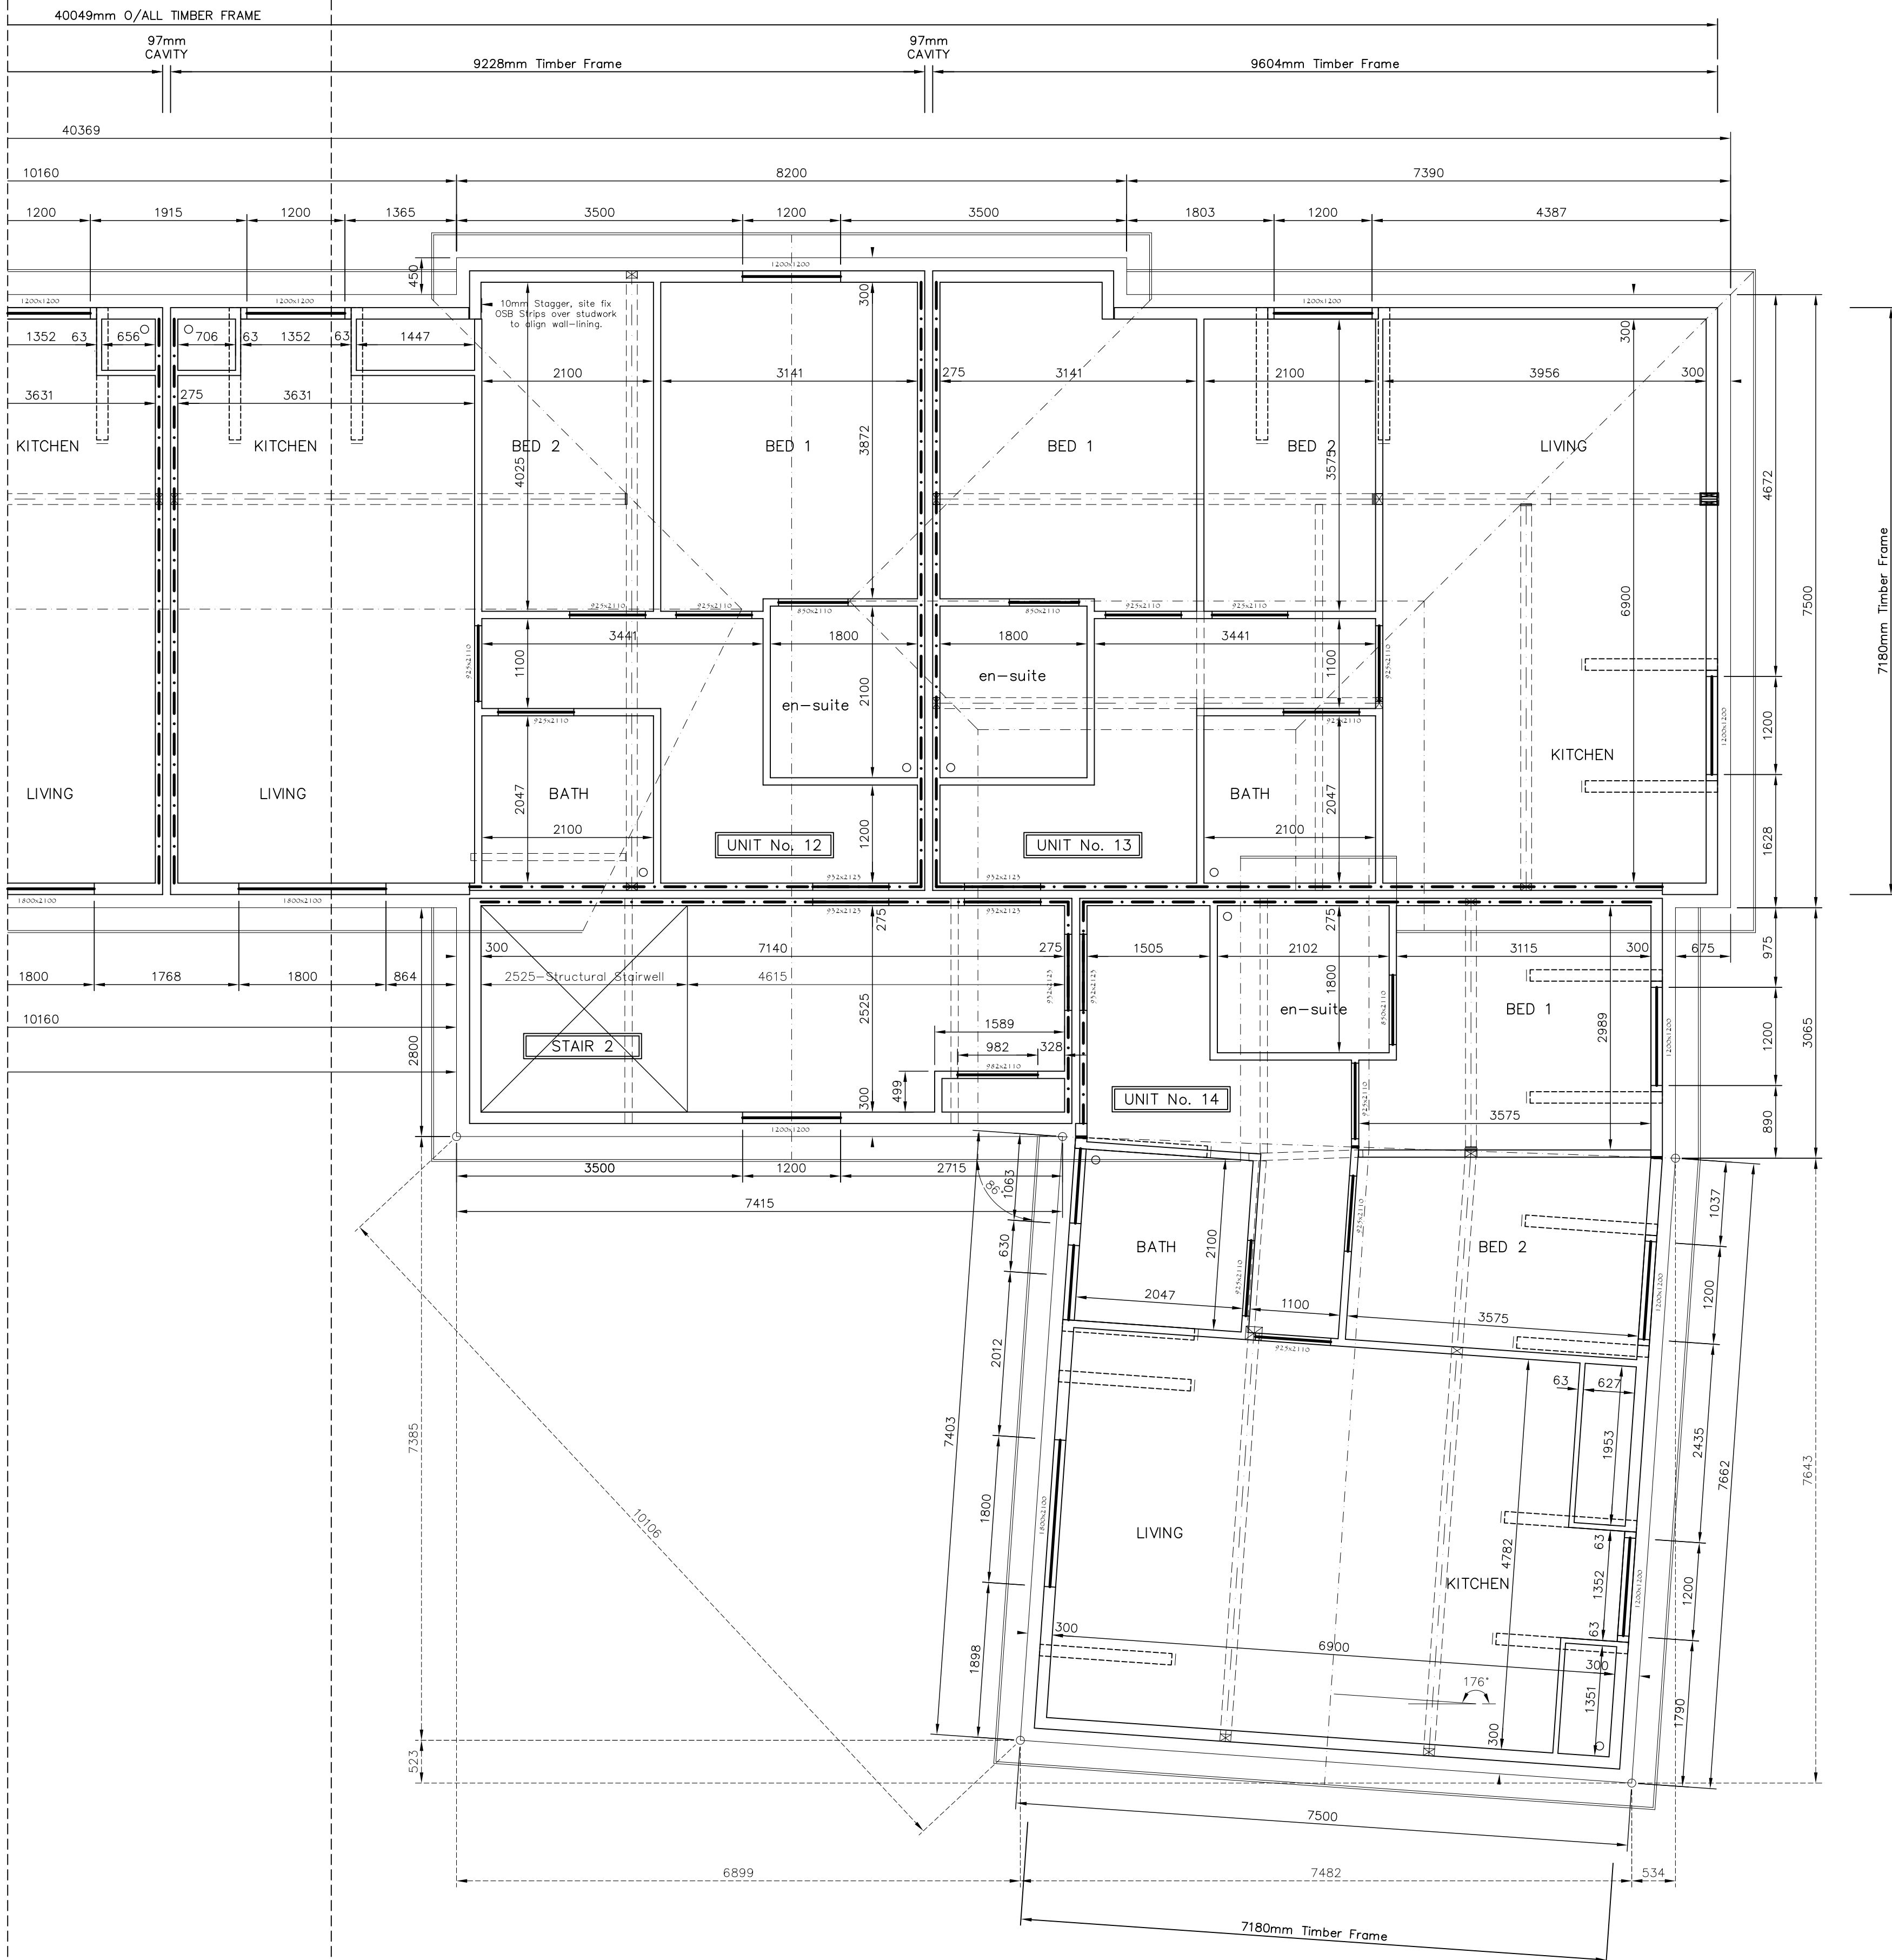

Rev.	Date	Amendment
Client ANOTHER GOOD DESIGN		
Site SOMEWHERE NICE		
Drawing Title SECOND FLOOR SETTING OUT		
<small>F14 LASYARD HOUSE, UNDERHILL ST BRIDGNORTH, SHROPSHIRE, WY16 4BB TEL: 01746 768636 FAX: 01746 768273 E-MAIL: INFO@SPENCERJONESDESIGN.CO.UK</small>		
Scale 1/50	Date MAR 2008	Drawn SD
Cont. No. PW08/03	Drwg. No. E13(2)	Chk.

FOR CONSTRUCTION
 PRELIMINARY
 FOR APPROVAL