



Part 1
Part 2

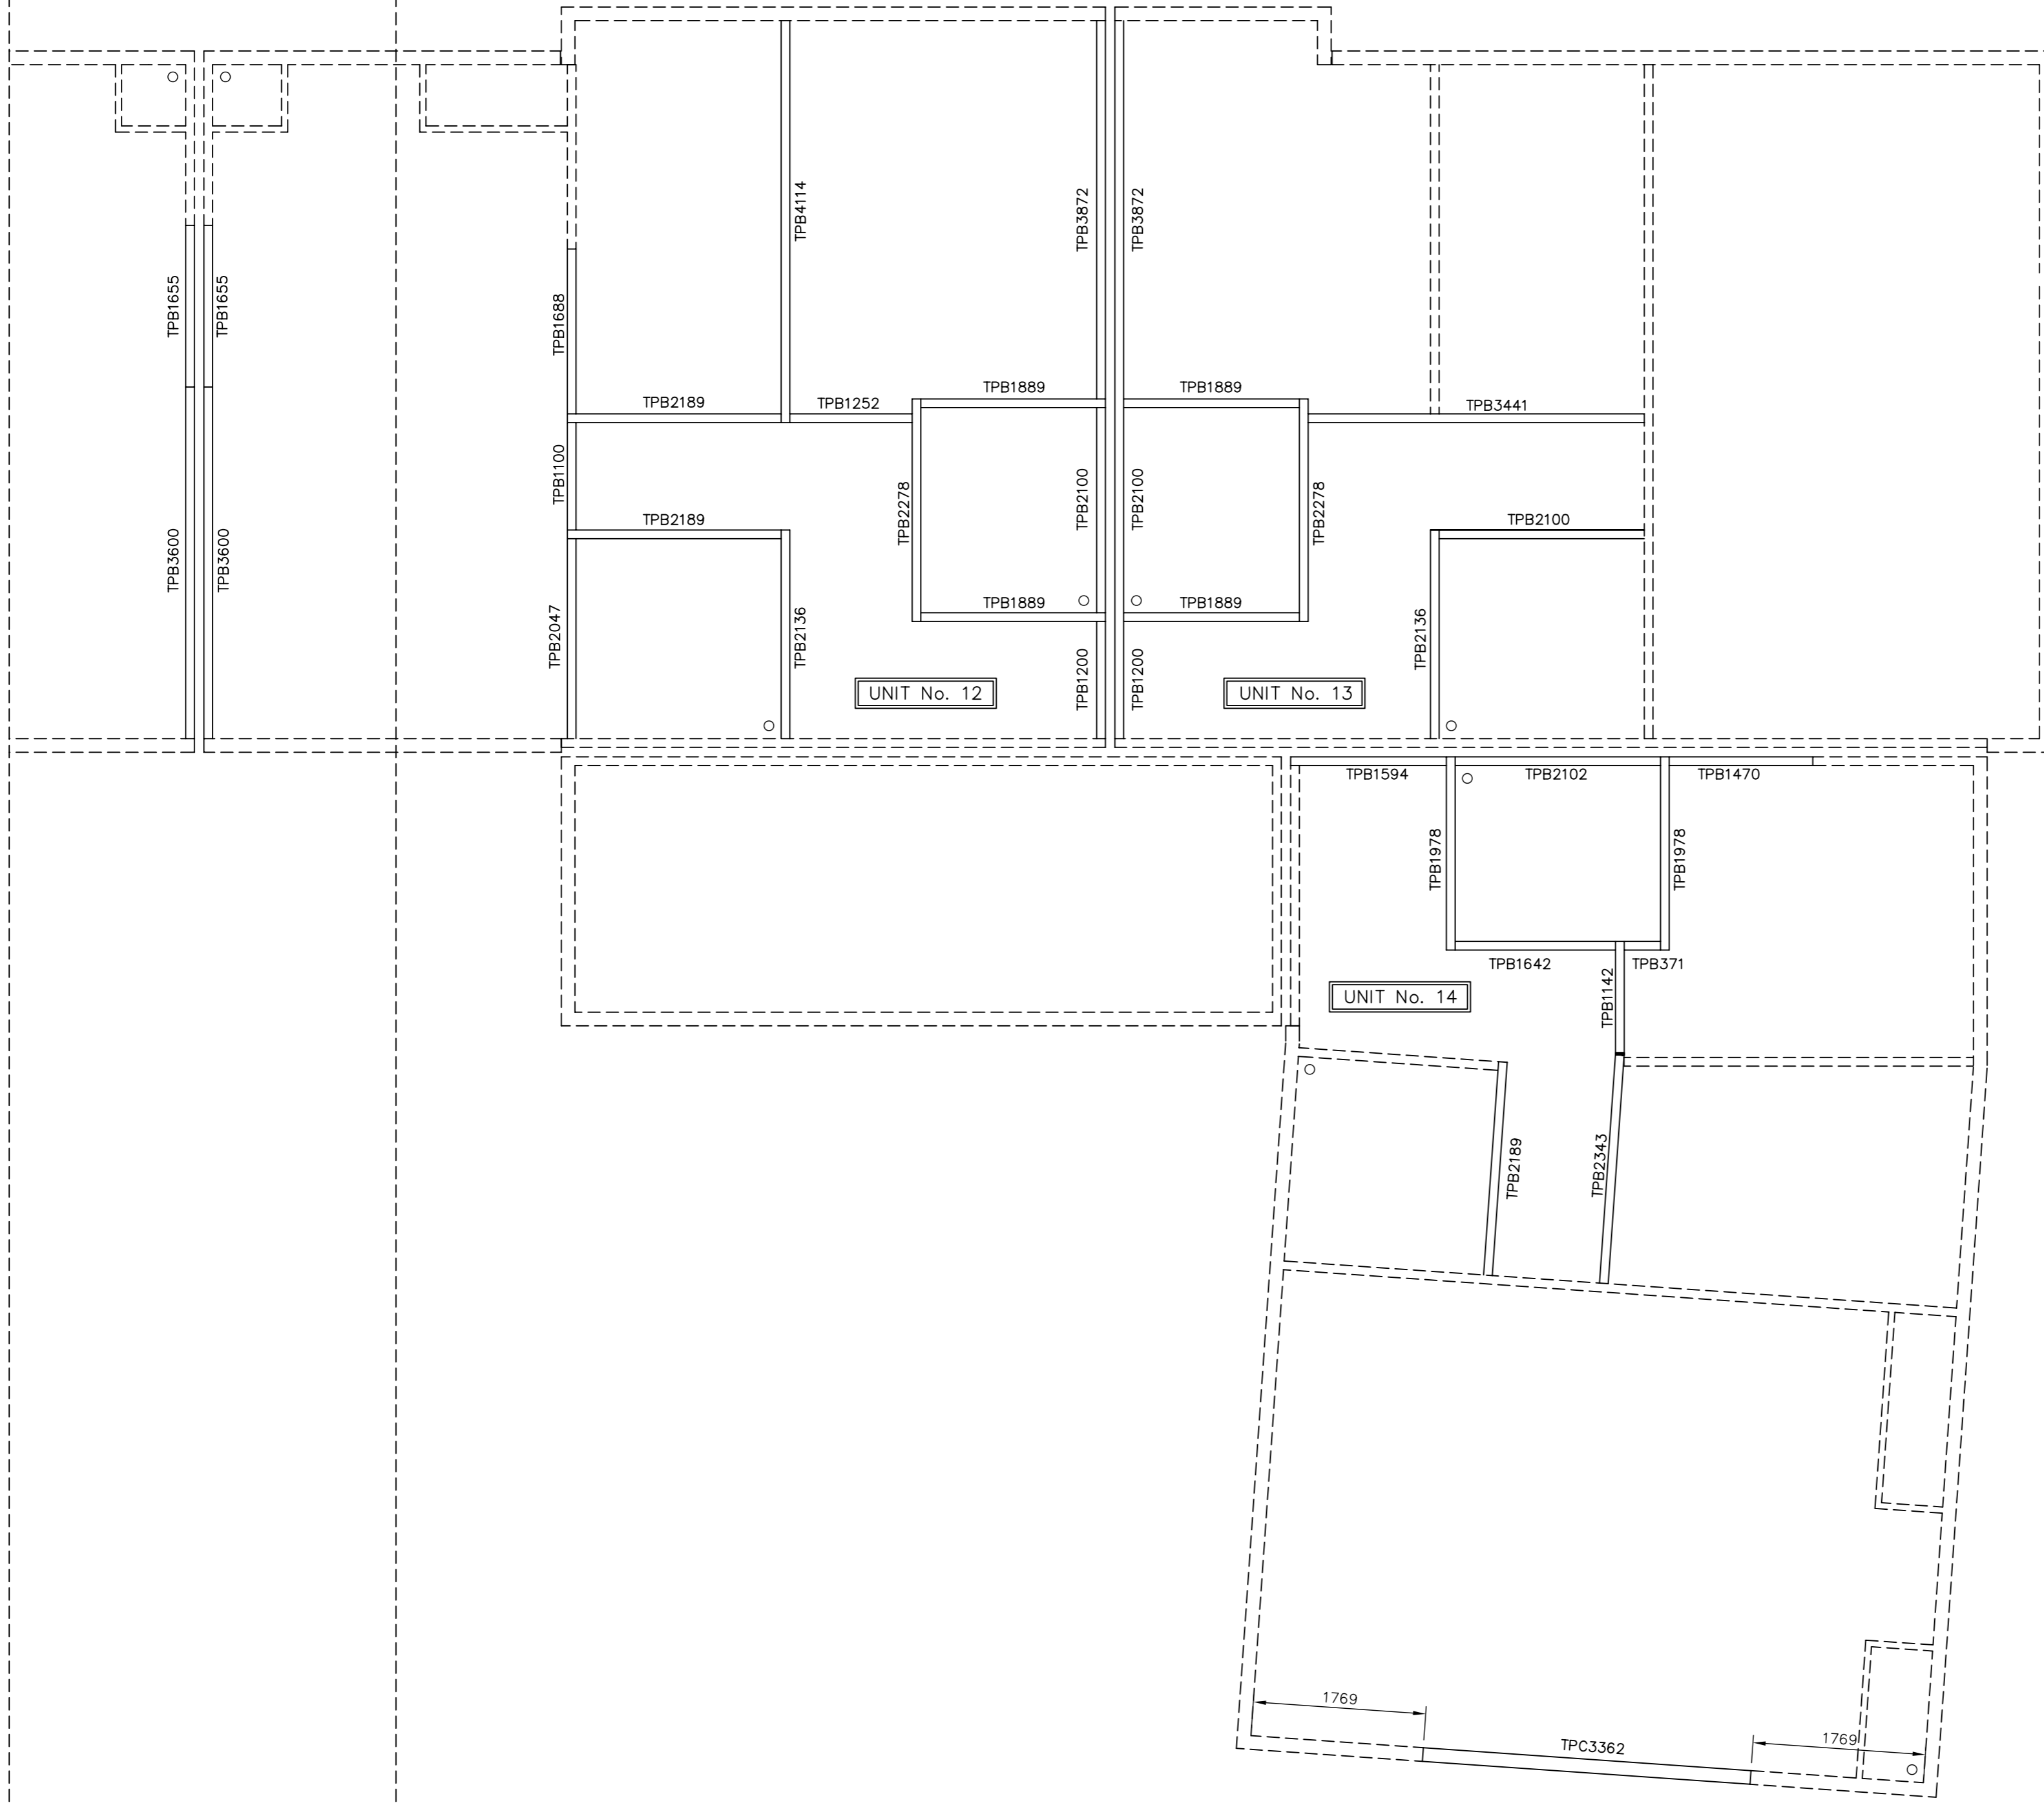

FOR CONSTRUCTION
 PRELIMINARY
 FOR APPROVAL

Rev.	Date	Amendment
Client ANOTHER GOOD DESIGN		
Site SOMEWHERE NICE		
Drawing Title SECOND FLOOR TOP PLATES		
 SPENCER JONES DESIGN LTD TIMBER FRAME DESIGNERS F14 LASYARD HOUSE, UNDERHILL ST BRIDGNORTH, SHROPSHIRE, WY16 4BB TEL: 01746 769636 FAX: 01746 769273 E-MAIL: INFO@SPENCERJONESDESIGN.CO.UK		
Scale 1/50	Date MAR 2008	Drawn SJD
Cont. No. PW08/03	Chk. E16(2)	