


Part 1
Part 2

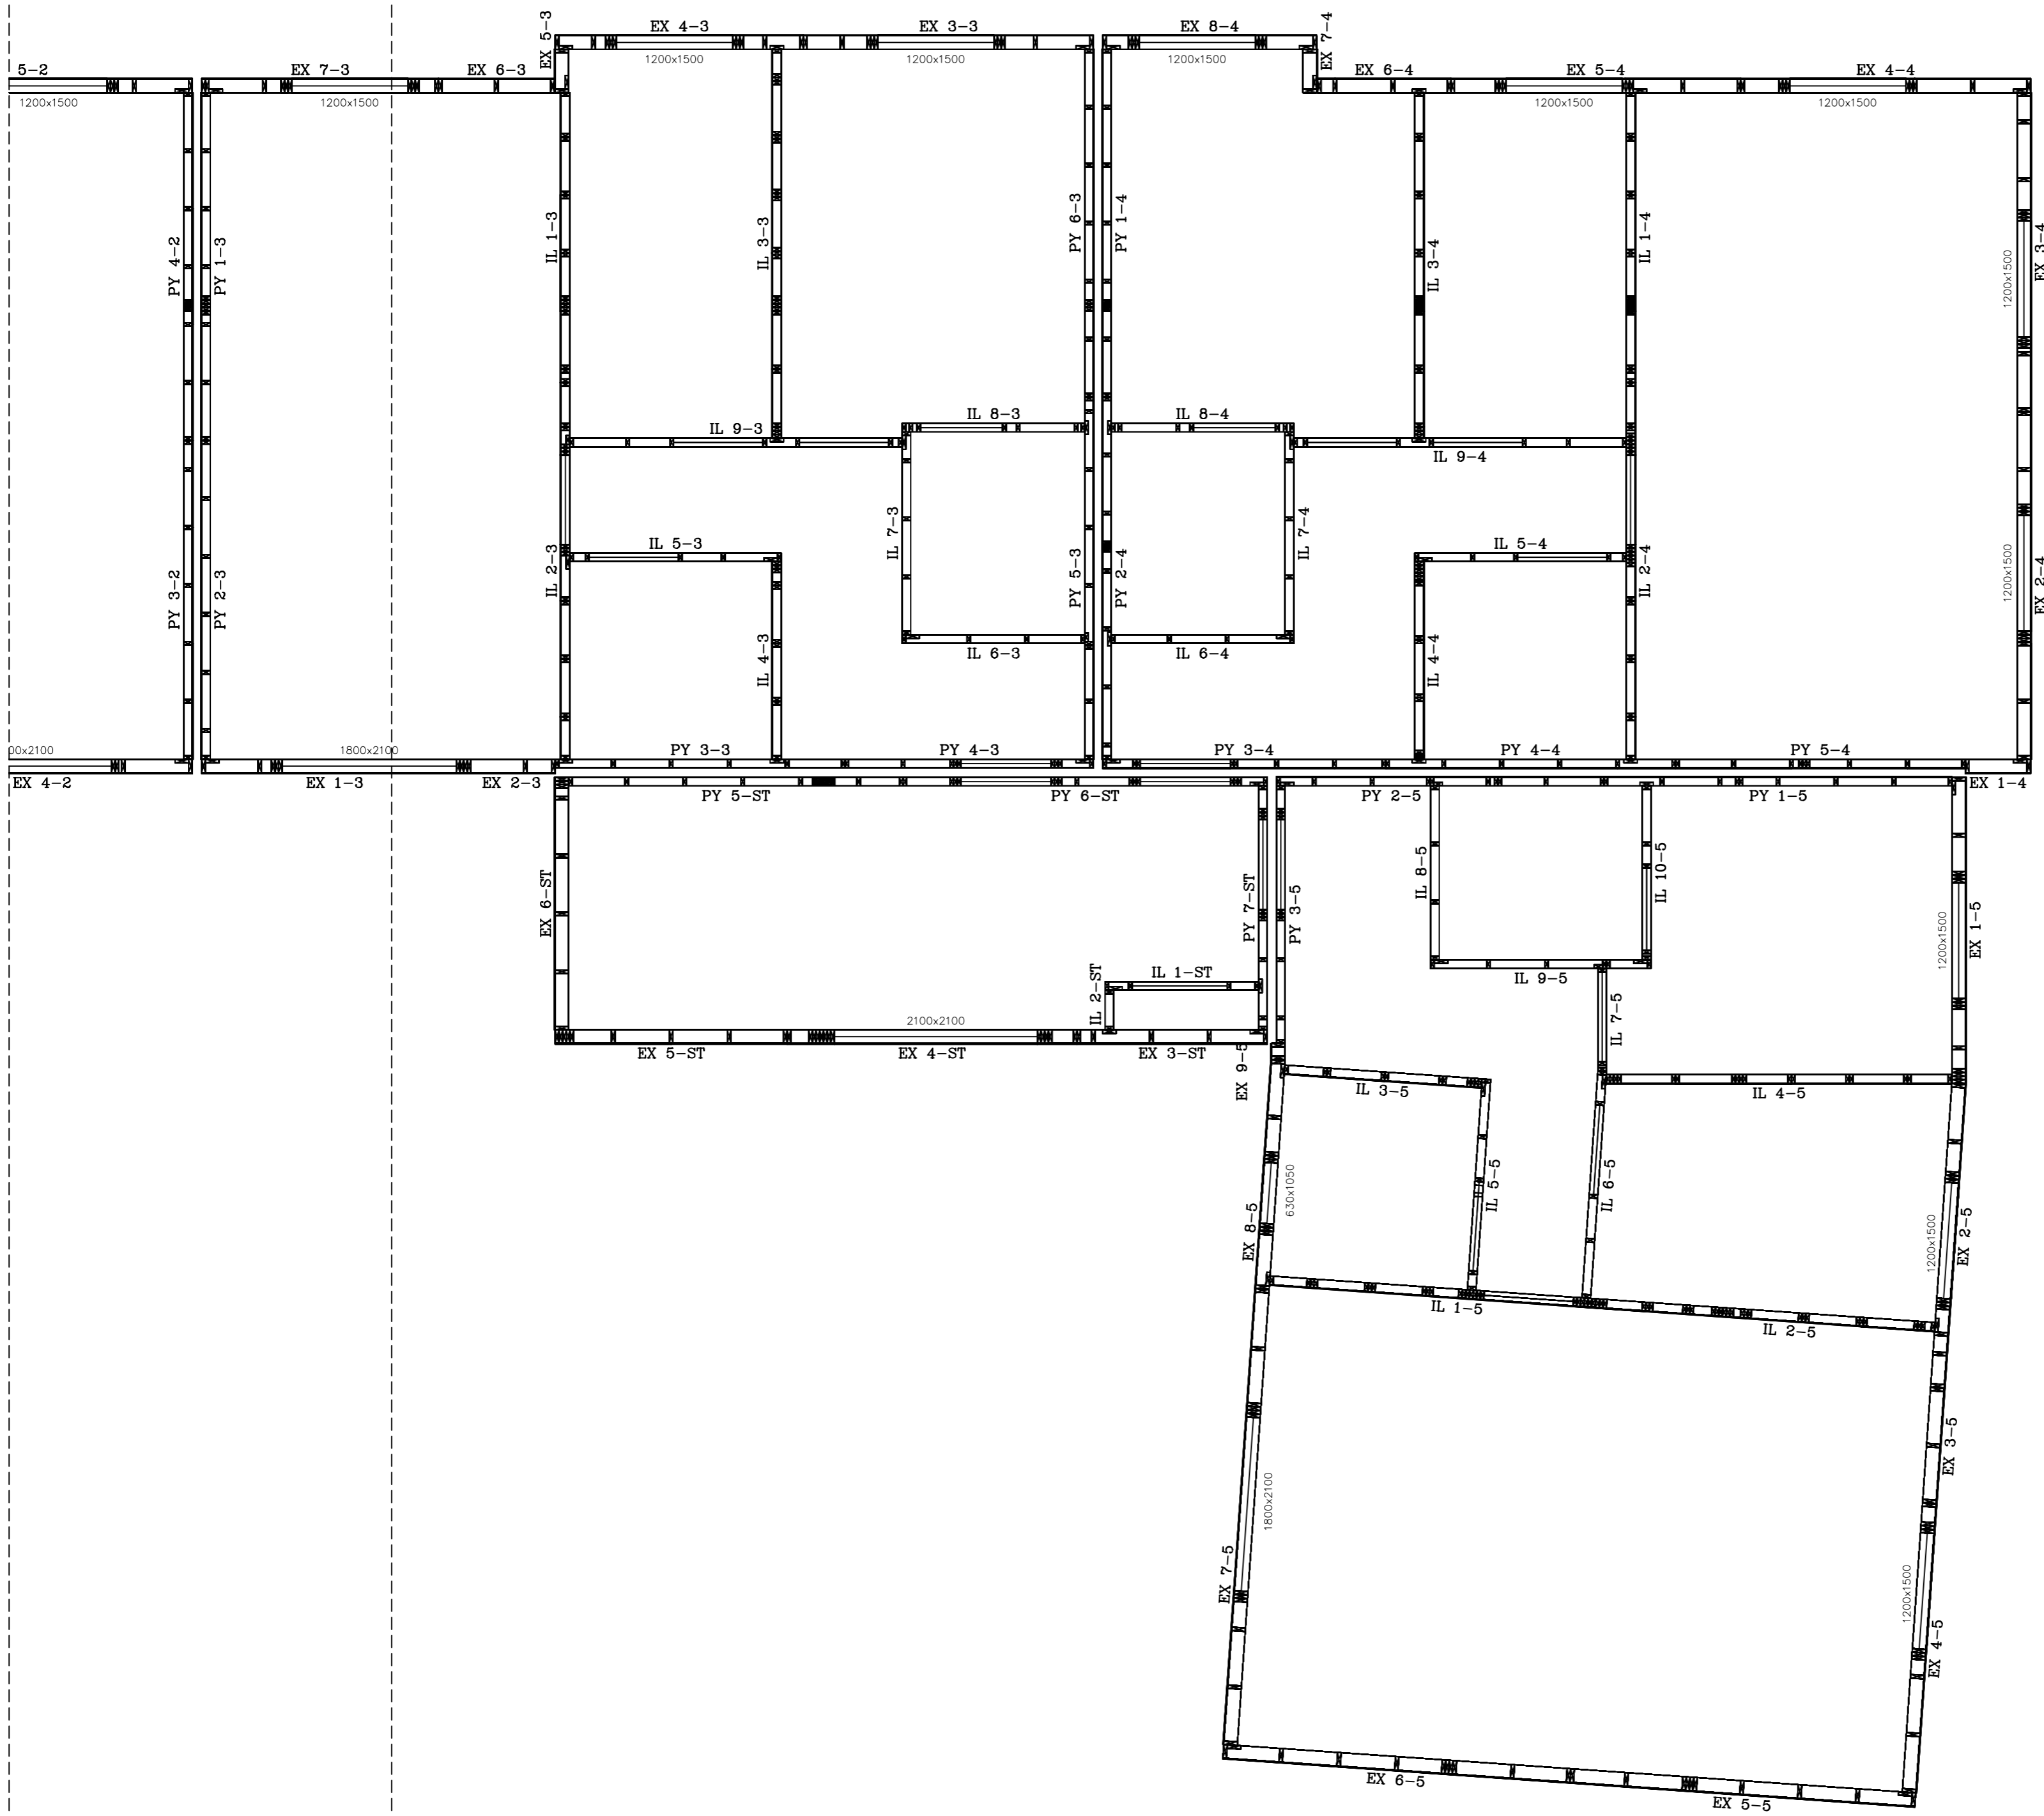

NOTE:
PANEL REFERENCES CONTAIN THE FLAT NUMBER AT THE END
AND ARE NOT TO BE ERECTED ANYWHERE ELSE.

IN 0? -09 DENOTES GROUND FLOOR
IN 1?? -08 DENOTES FIRST FLOOR
IN 2?? -13 DENOTES SECOND FLOOR

IN 53-08
PANEL TYPE FLAT NUMBER
PANEL NUMBER

FOR CONSTRUCTION

PRELIMINARY

FOR APPROVAL

Rev.	Date	Amendment
Client ANOTHER GOOD DESIGN		
Site SOMEWHERE NICE		
Drawing Title GROUND FLOOR PANELS		
F14 LASYARD HOUSE, UNDERHILL ST BRIDGNORTH, SHROPSHIRE, WY16 4BB TEL: 01746 769636 FAX: 01746 769273 E-MAIL: INFO@SPENCERJONESDESIGN.CO.UK		
Scale	Date	Drawn
1/50 A2	MAR 2008	SD
Cont. No.	Drw. No.	Chk.
PW08/03	E3(2)	